


# MASTER PLAN

## TUCKAWAY COUNTRY CLUB

6901 W. Drexel Ave.

Franklin, WI 53132

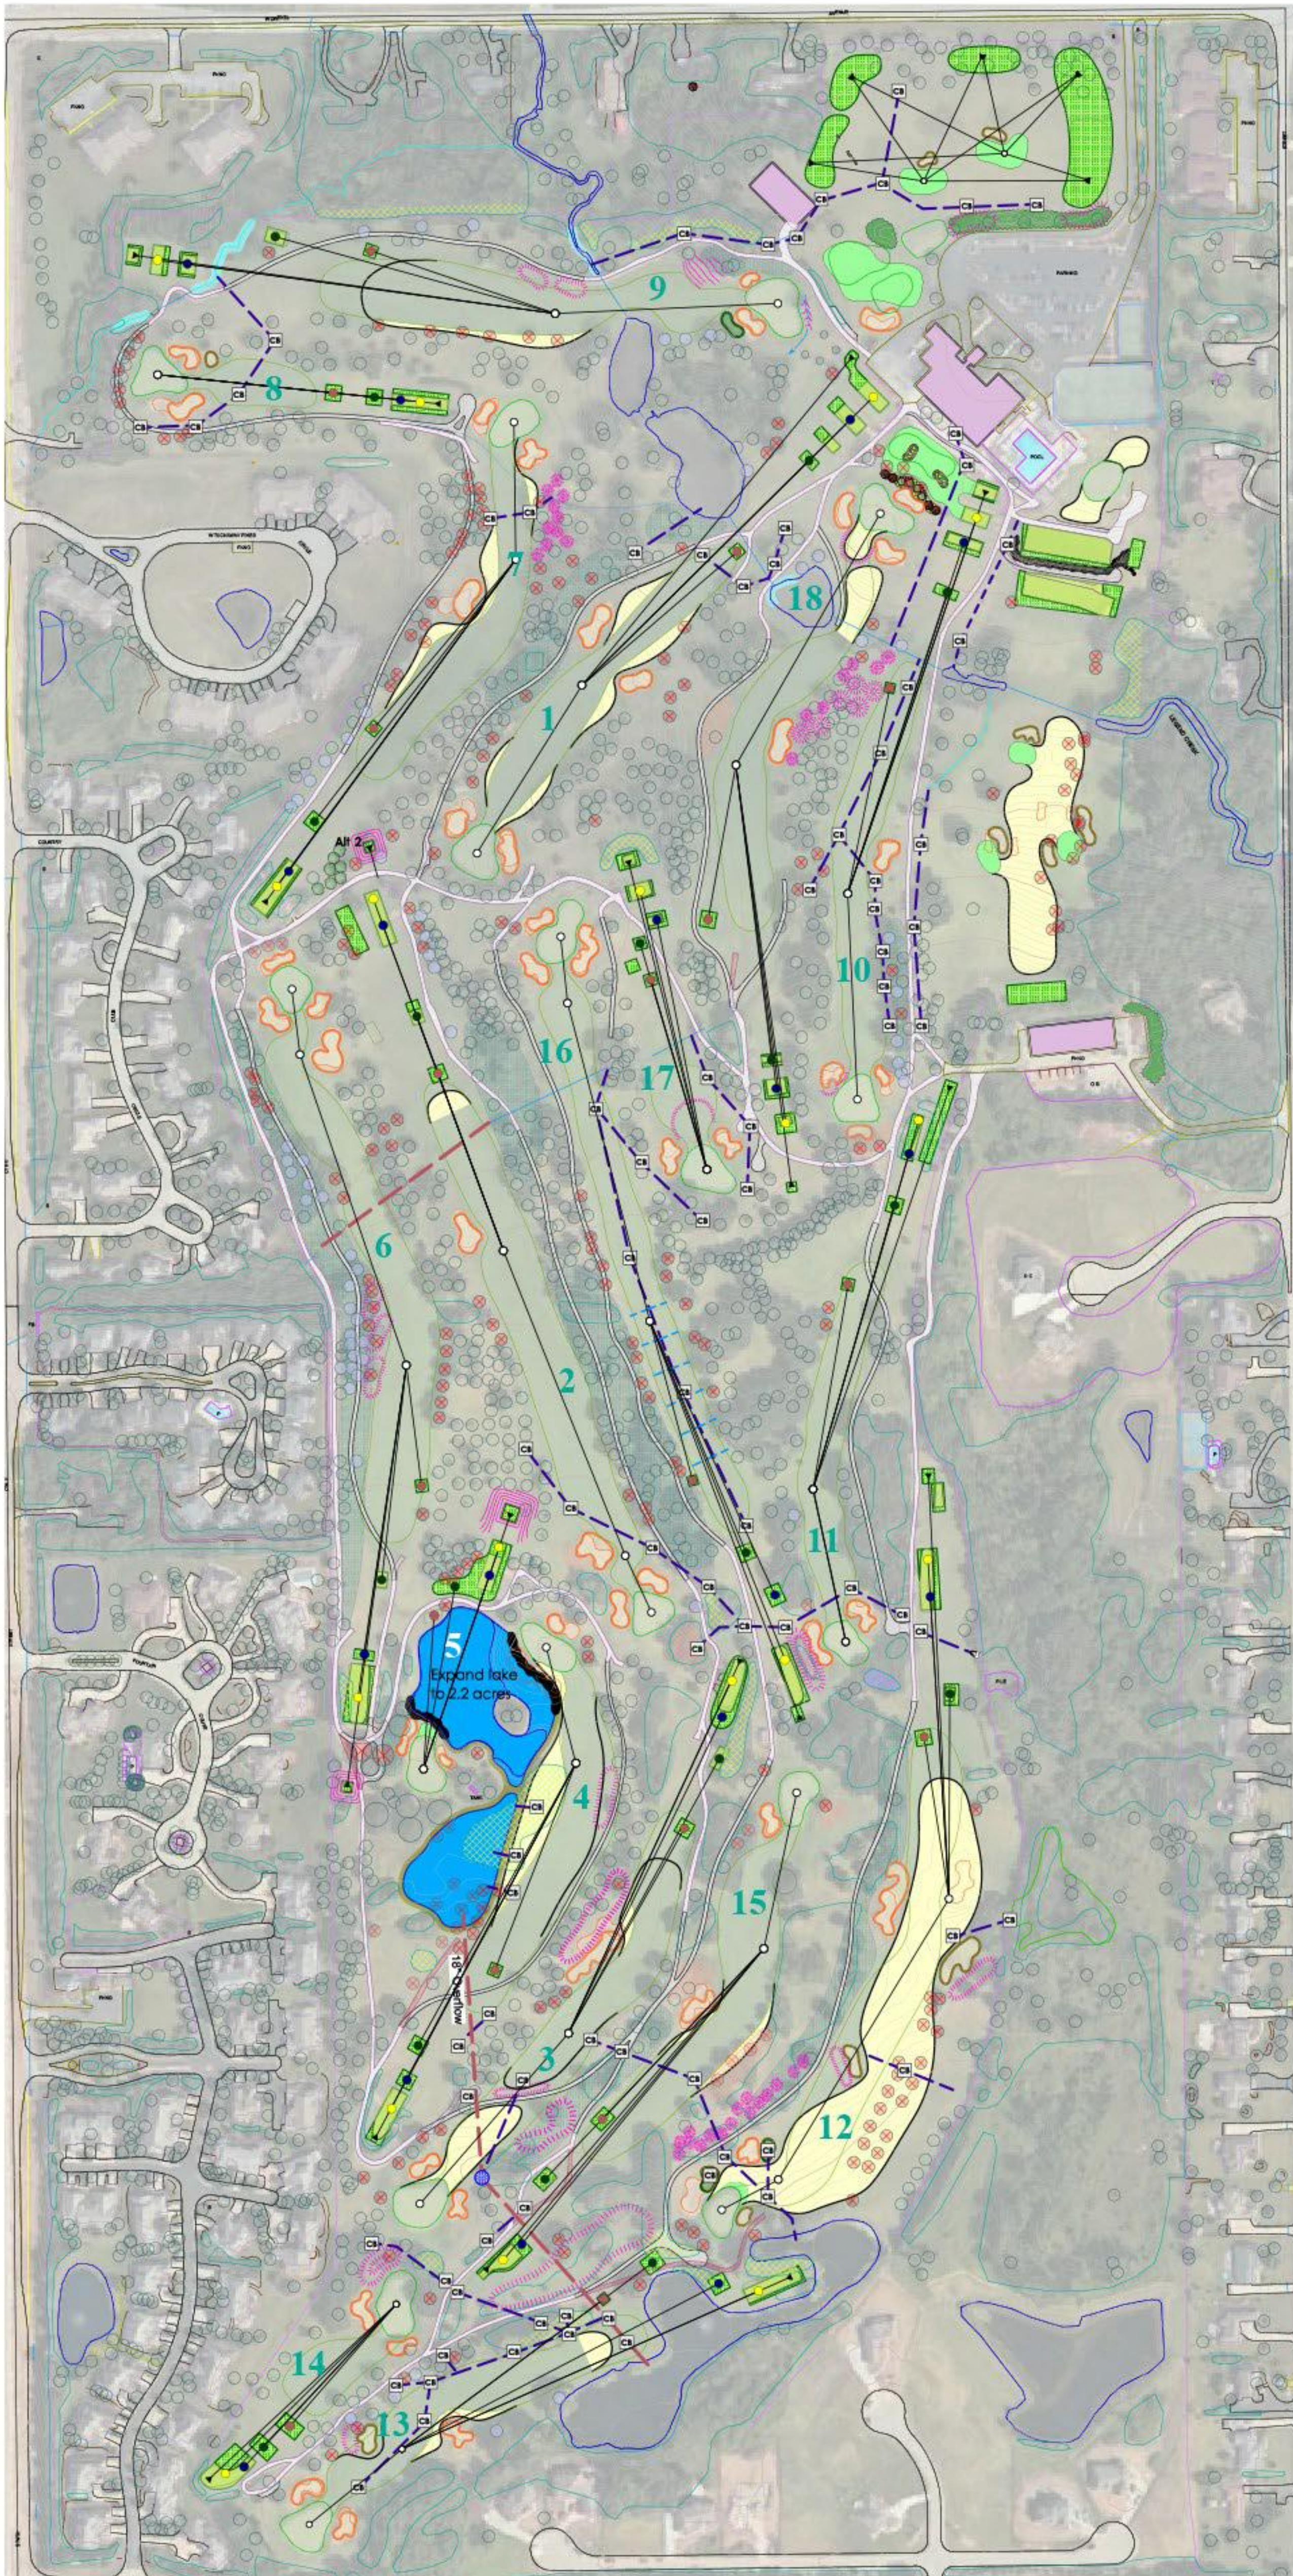

### EXISTING SCORECARD

Blue	414	521	426	378	184	513	386	193	442	343	432	368	535	380	176	402	546	220	443	560	694
White	287	527	413	358	142	495	372	185	414	327	413	308	475	398	164	385	526	197	427	538	678
Handicap	9	7	5	3	1	9	7	5	3	1	9	7	5	3	1	9	7	5	3	1	9
Black	371	437	369	306	142	495	372	187	348	309	394	368	475	366	164	327	446	174	400	510	618
Blended Tee	371	437	369	306	142	495	372	187	348	309	394	368	475	366	164	327	446	174	400	510	618
Handicap	8	7	5	3	1	9	7	5	3	1	9	7	5	3	1	9	7	5	3	1	9
Par	4	5	4	4	3	5	4	4	3	4	3	4	5	4	3	4	5	3	4	3	4

### PROPOSED SCORECARD

HOLE	GMO	PACKERS	BREWERS	PAR	BUCKS	DOE
1	427	416	394	4	345	377
2	559	524	505	5	455	295
3	437	421	396	4	367	316
4	374	350	328	4	303	234
5	185	161	140	3	127	105
6	562	500	470	5	418	353
7	386	371	358	4	320	254
8	195	181	167	3	149	121
9	444	427	407	4	351	286
OUT	3,569	3,351	3,165	36	2,835	2,341
Back						
10	433	413	395	4	358	285
11	399	370	346	4	309	249
12	561	502	476	5	409	381
13	373	349	327	4	296	254
14	177	165	153	3	134	111
15	401	387	372	4	327	270
16	562	520	477	5	443	384
17	218	196	174	3	161	135
18	490	446	422	4	402	306
IN	3,614	3,348	3,142	36	2,839	2,375
OUT	3,569	3,351	3,165	36	2,835	2,341
TOTAL	7,183	6,699	6,307	72	5,674	4,716

### GRAPHIC LEGEND

- Tree Removal - individual
- Tree/brush removal - grouping
- Tree Trimming - individual
- Aerate and overseed
- Construct/expand new tee
- Level existing tee
- Renovate bunker
- New sand bunker
- New turf bunker
- Catch basin
- 18" Solid
- 6" Solid
- 4" Perforated
- Expand pond
- Expand green
- Revised fairway limits
- Repair creek/pond
- Landscaping
- Mounding / grading
- Level surface / soften grades
- Wall
- New cart path
- Cart path removed
- Convert to native areas
- Lake bank stabilization

*Jeffrey D. Brauer*  
GOLF SCAPES

3809 Canton Jade Way  
Arlington, Texas 76005  
Ph. (817) 797-6376 jeffreymbrauer.com

December 14, 2016

